
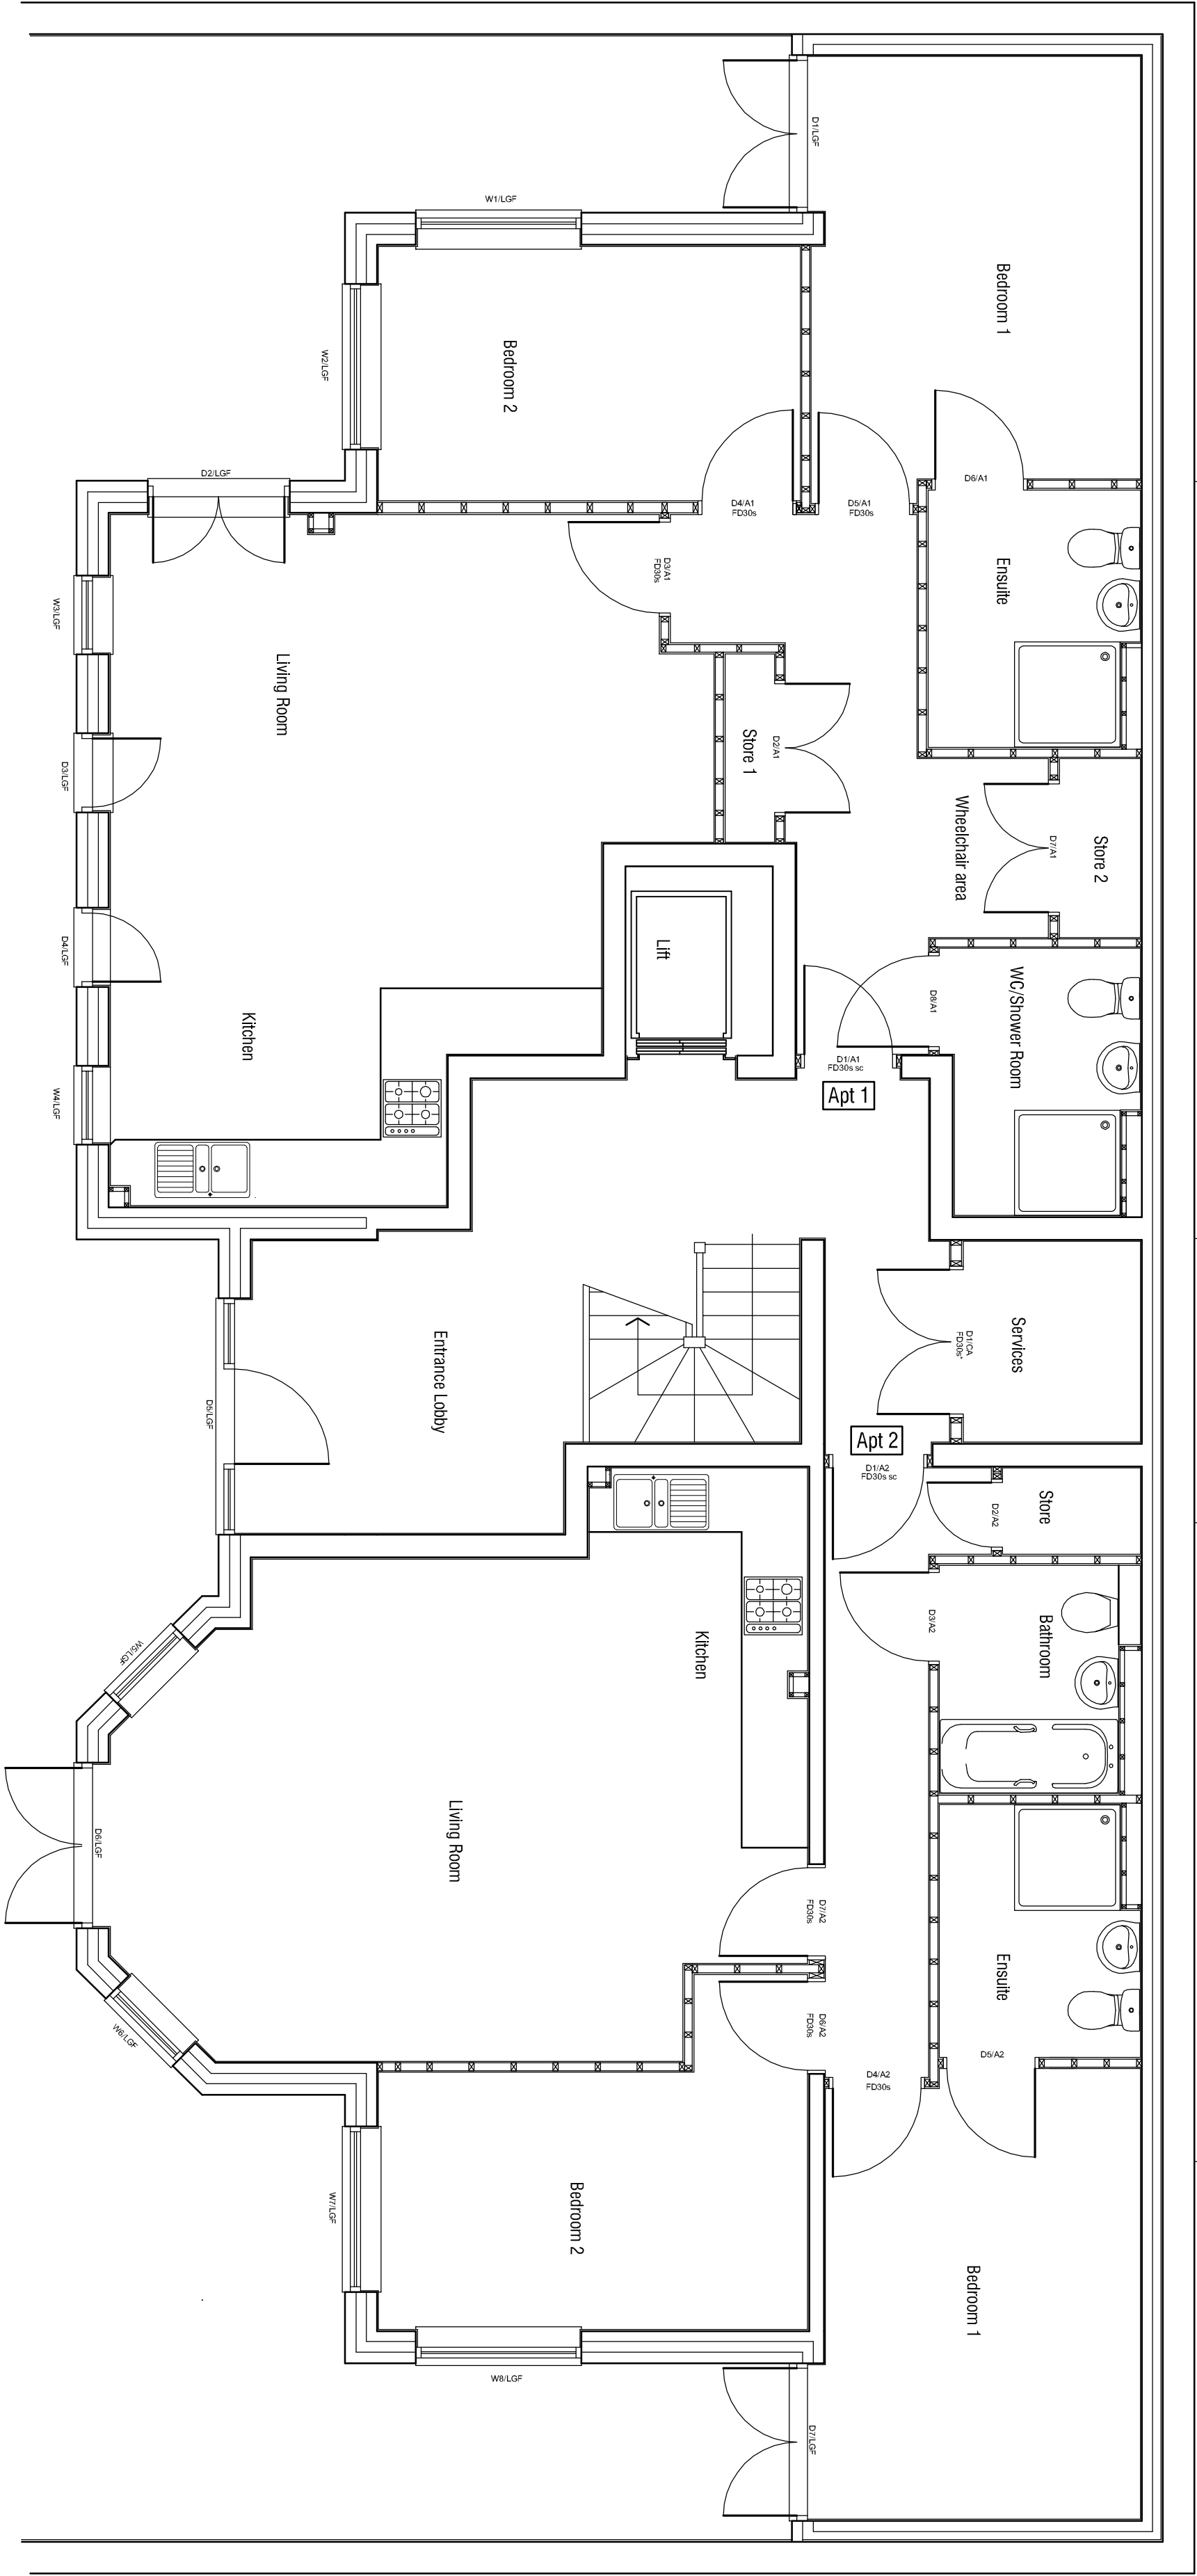


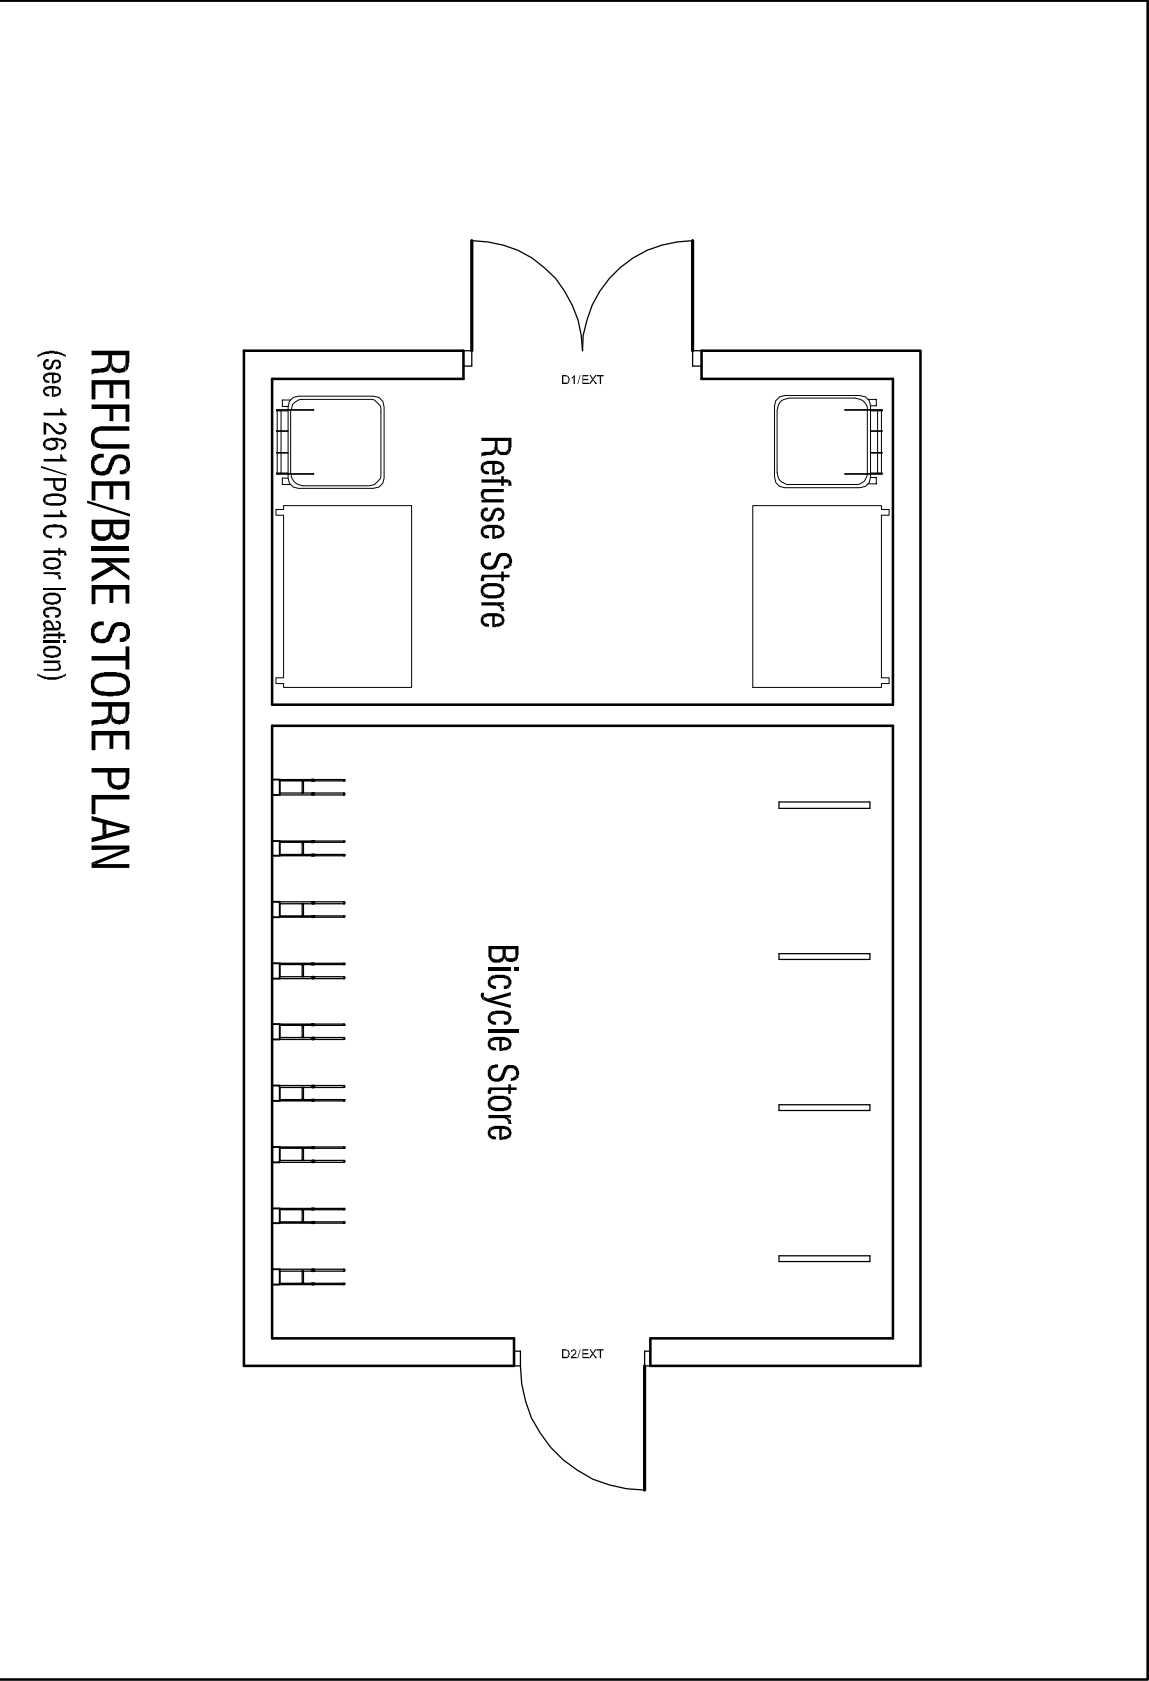

LOWER GROUND FLOOR PLAN