


Figured dimensions only are to be used.  
All dimensions to be checked on site.  
Differences between drawings and between drawings and specification to be reported to FORM Design Group Ltd.  
© the copyright of the drawing and designs contained therein remains vested in FORM Design Group Ltd..  
Hersham Place Technology Park,  
Walton on Thames, Surrey. KT12 4RZ

Revisions:

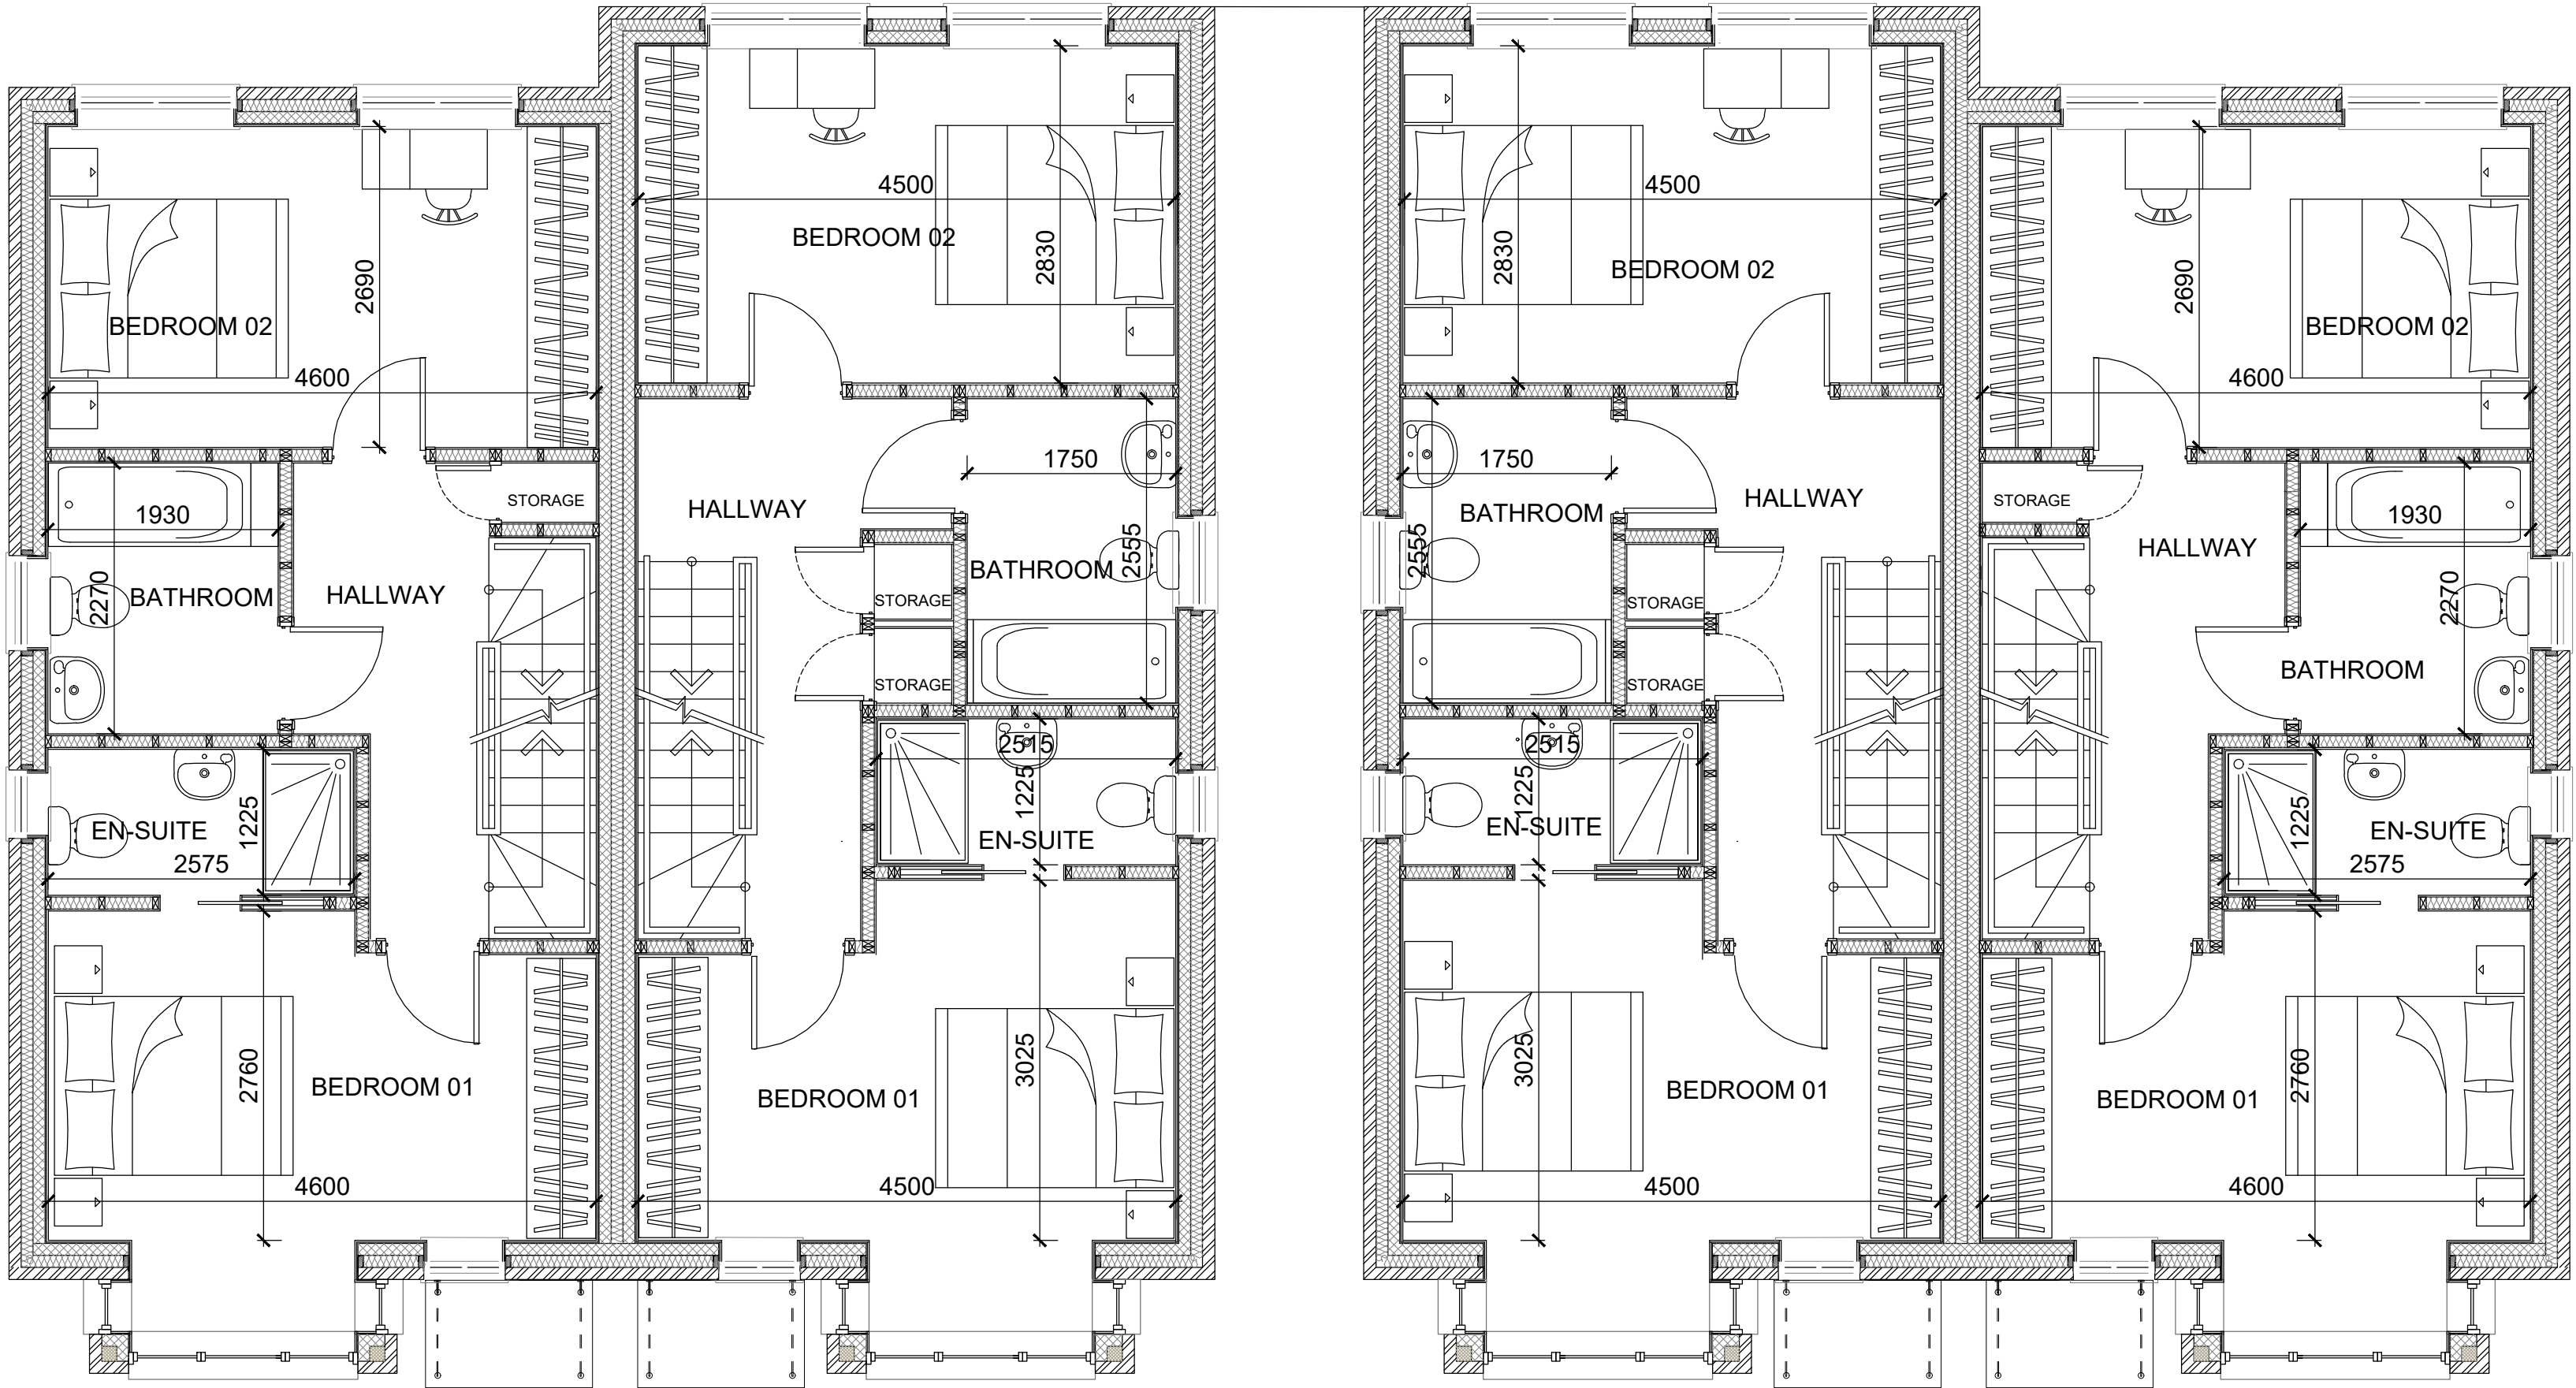

HOUSE 01, FIRST FLOOR  
GROSS INTERNAL AREA  
44.40 M<sup>2</sup>


HOUSE 02, FIRST FLOOR  
GROSS INTERNAL AREA  
46.65M<sup>2</sup>

FIRST FLOOR PLAN, HOUSE 01 AND 02

HOUSE 03, FIRST FLOOR  
GROSS INTERNAL AREA  
46.65M<sup>2</sup>

HOUSE 04, FIRST FLOOR  
GROSS INTERNAL AREA  
44.40M<sup>2</sup>

FIRST FLOOR PLAN, HOUSE 03 AND 04

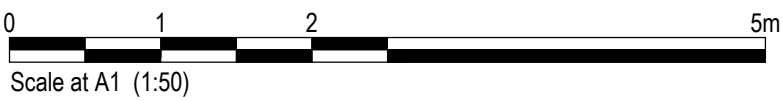

Hersham Place Technology Park,  
Walton on Thames, Surrey. KT12 4RZ  
T: 01932 213249  
E: info@formdesigngroup.co.uk

Architecture  
Planning  
Structures  
Landscape  
Interiors