



Figured dimensions only are to be used.
All dimensions to be checked on site.
Differences between drawings and between drawings and specification to be reported to FORM Design Group Ltd.
© the copyright of the drawing and designs contained therein remains vested in FORM Design Group Ltd..
Hersham Place Technology Park,
Walton on Thames, Surrey. KT12 4RZ

Revisions:

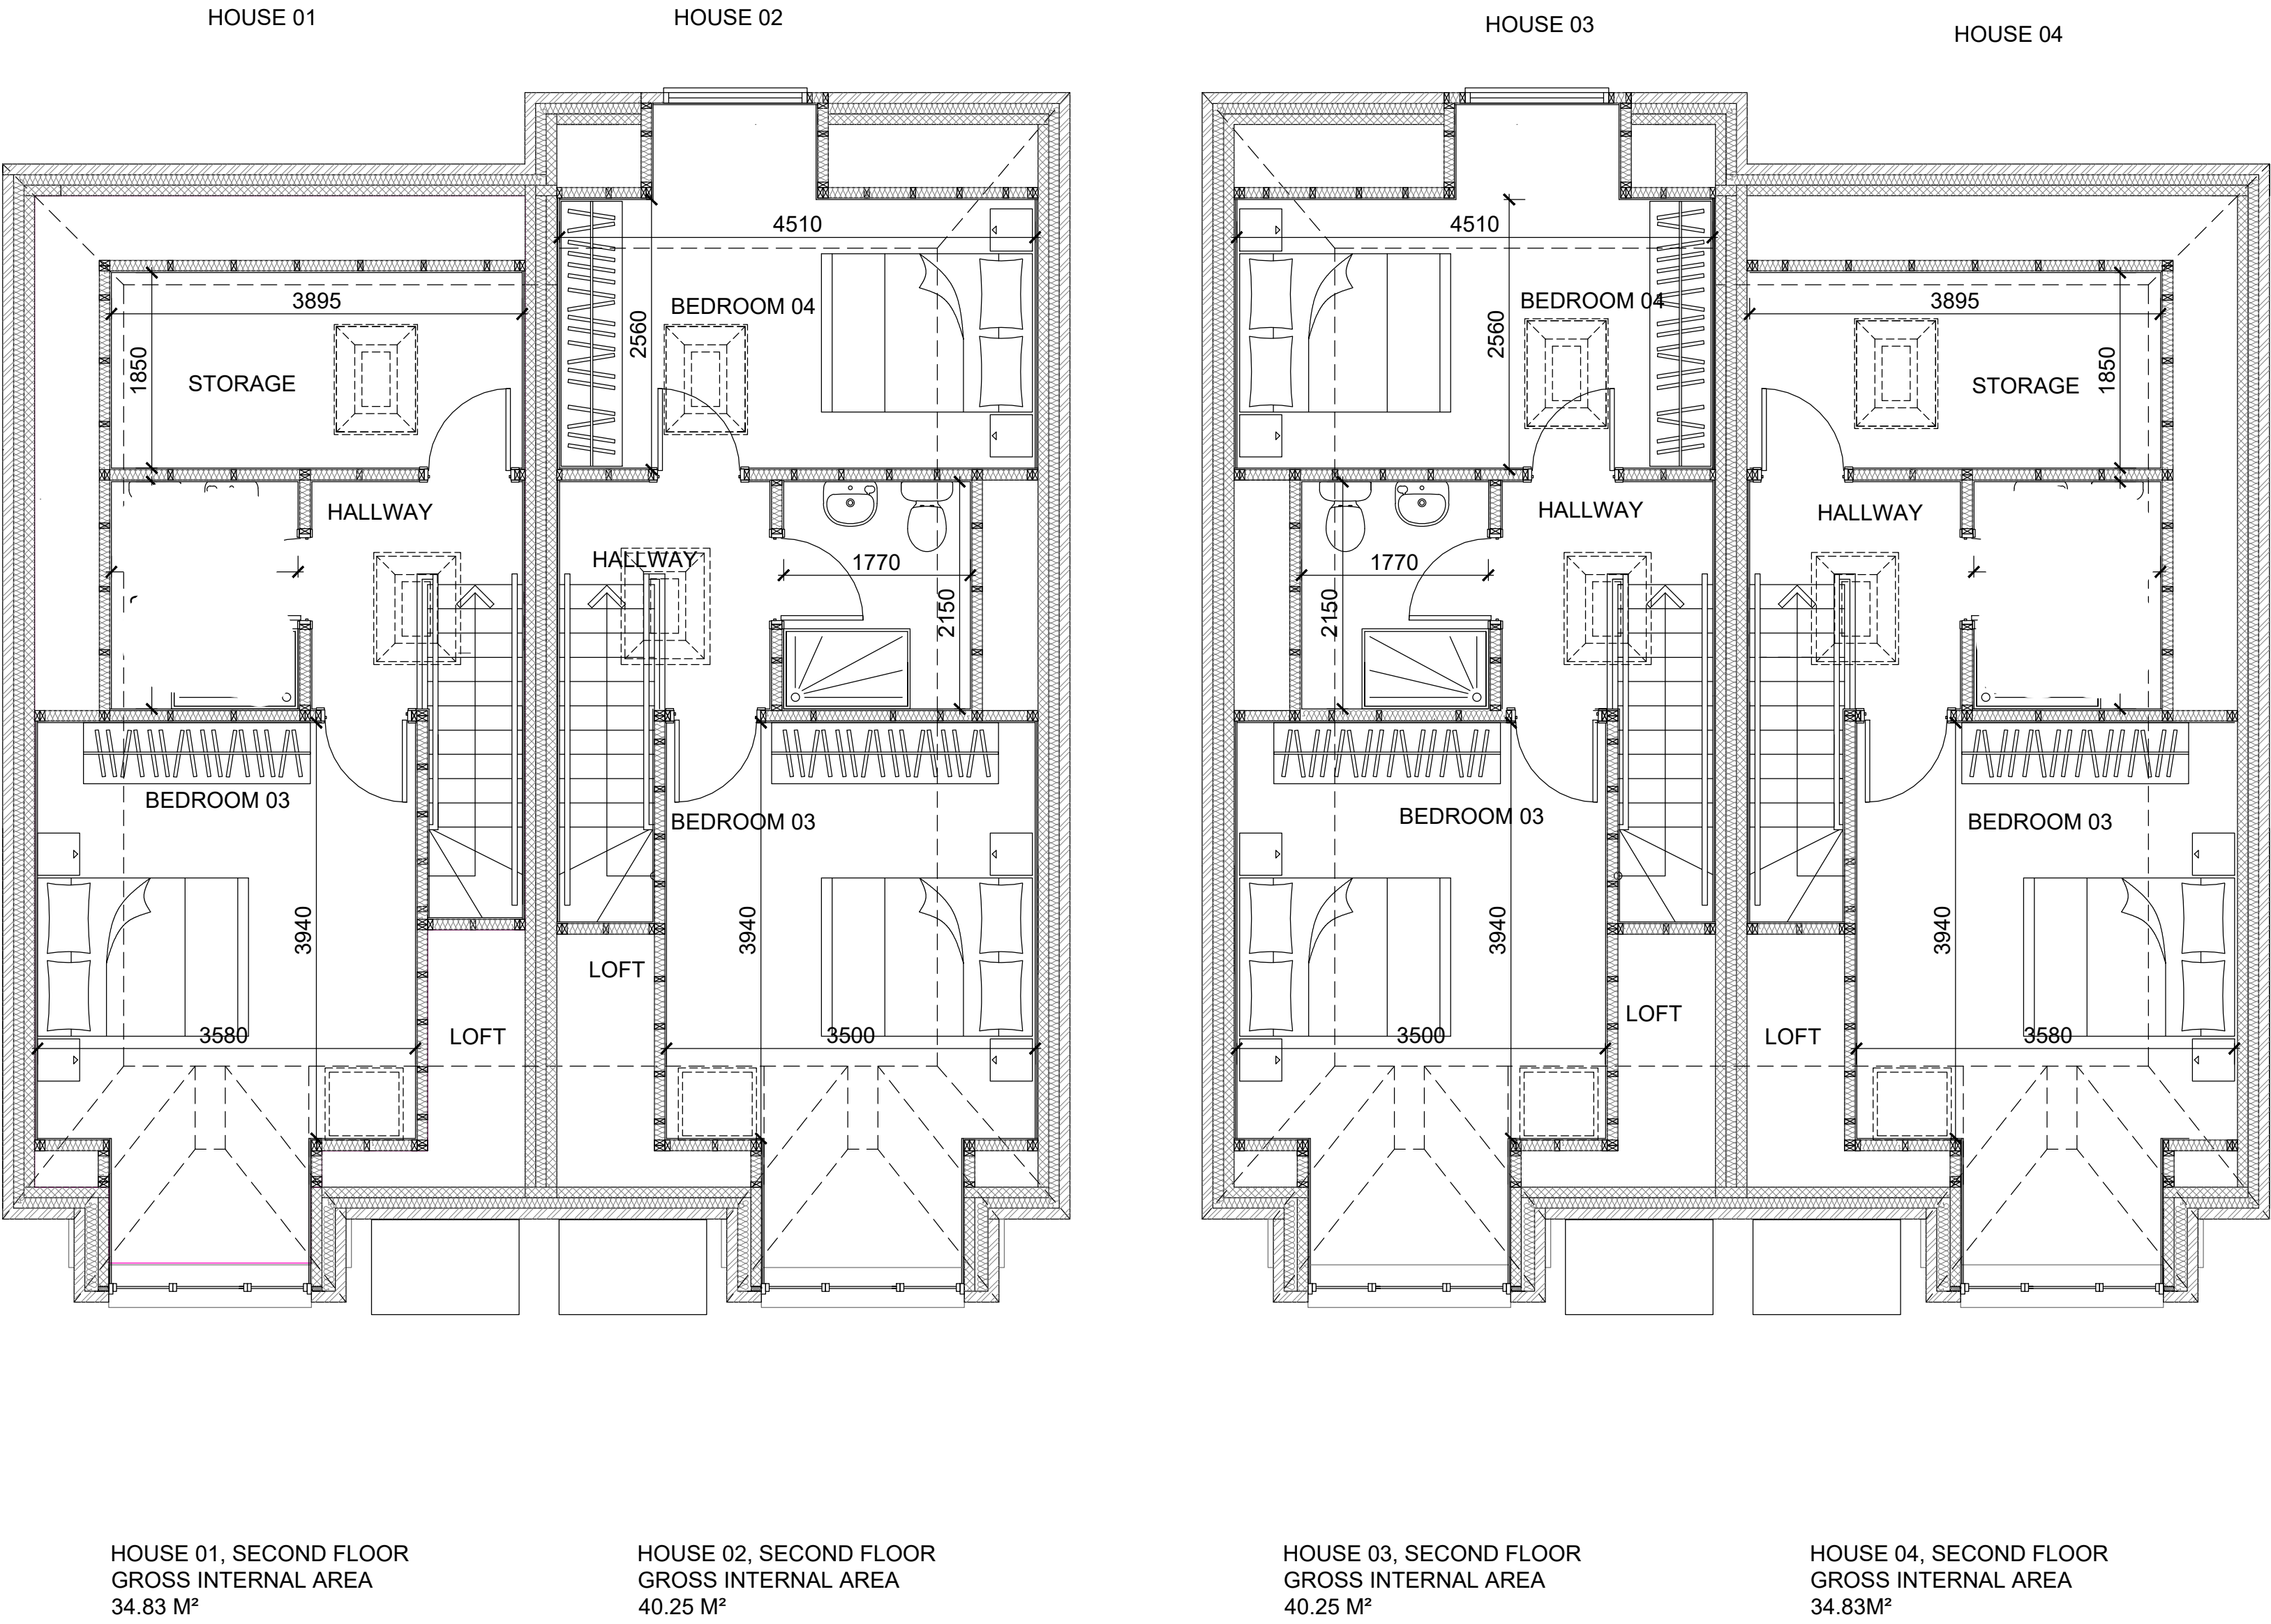

SECOND FLOOR PLAN, HOUSE 01 AND 02

SECOND FLOOR PLAN, HOUSE 03 AND 04

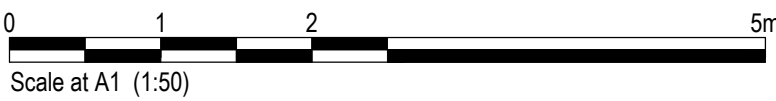

Hersham Place Technology Park,
Walton on Thames, Surrey. KT12 4RZ
T: 01932 213249
E: info@formdesigngroup.co.uk

Architecture
Planning
Structures
Landscape
Interiors